


PRE-CAST CONCRETE  
WATER, STORM WATER,  
WASTE WATER, AND  
SEPTIC PRODUCTS AND  
ACCESSORIES

CAMDEN SUPPLY COMPANY  
2059 HENDERSON AVENUE  
WASHINGTON, PA 15301  
(724) 229-8441  
www.CamdenSupply.com

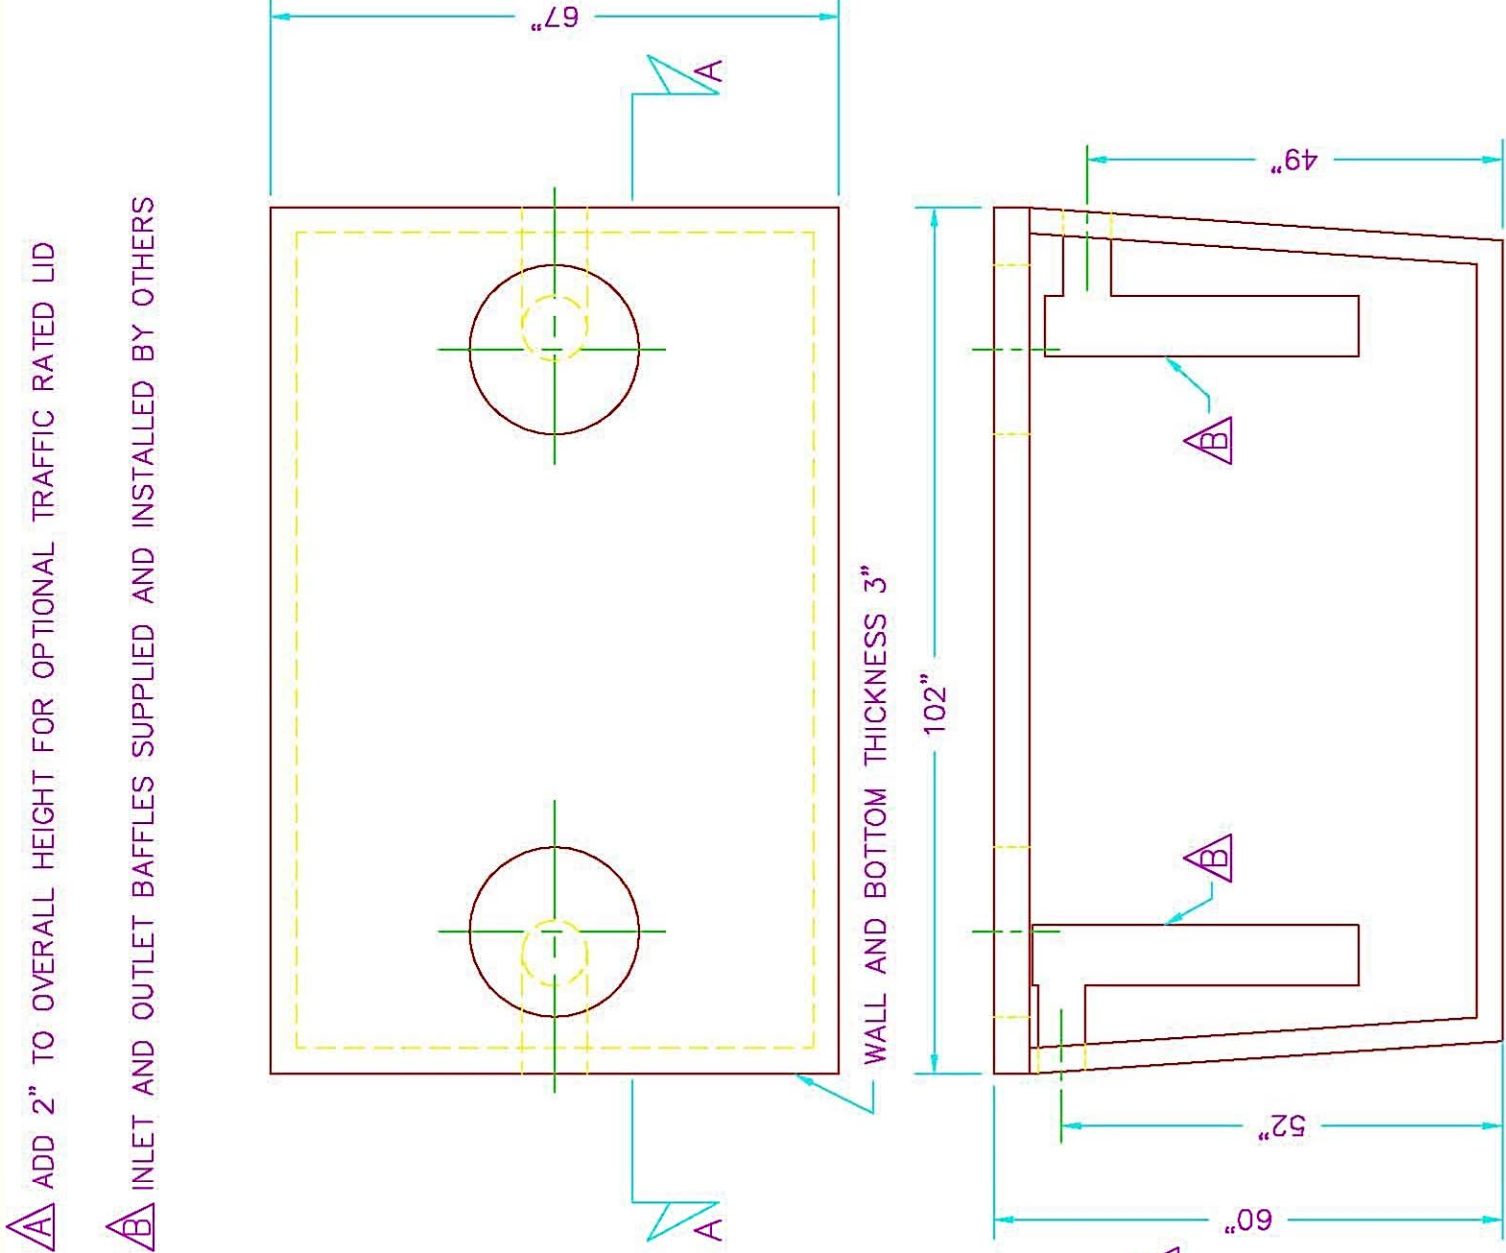

ALL DIMENSIONS IN INCHES UNLESS OTHERWISE NOTED

1000 GALLON 1 COMPARTMENT  
GREASE INTERCEPTOR

DRAWN: WRR

DATE:

SCALE: 1/2" = 1'-0"

Page 13

DWG NO.:

42