


PRE-CAST CONCRETE
WATER, STORM WATER,
WASTE WATER, AND
SEPTIC PRODUCTS AND
ACCESSORIES

CAMDEN SUPPLY COMPANY
2059 HENDERSON AVENUE
WASHINGTON, PA 15301
(724) 229-8441
www.CamdenSupply.com

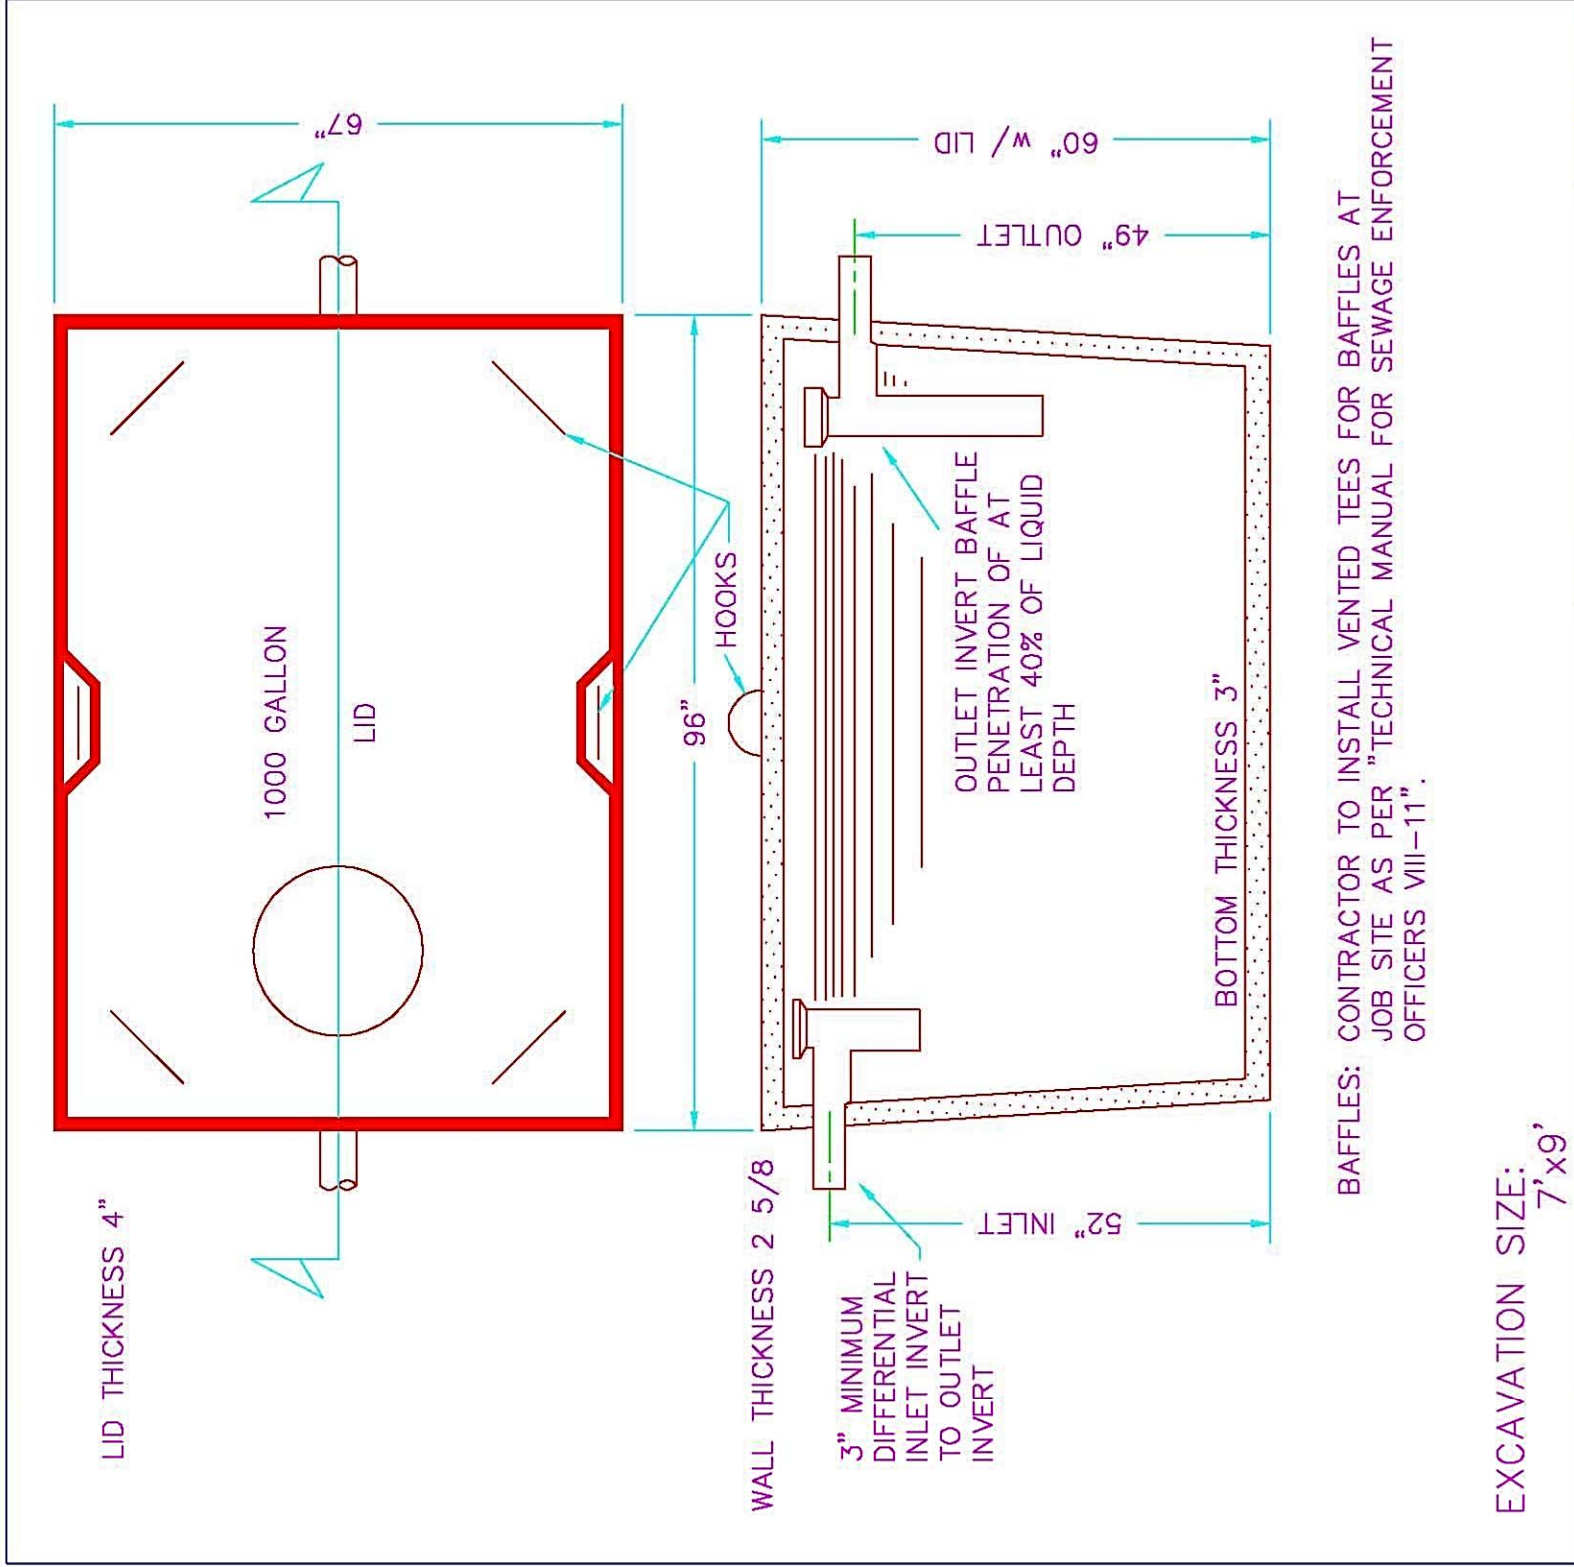

ONE PIECE CONCRETE TANK 1000 GALLON CAPACITY	DRAWN: WRR	DWG NO.:
	DATE:	
	SCALE: 1/2" = 1'-0"	6