


PRE-CAST CONCRETE
WATER, STORM WATER,
WASTE WATER, AND
SEPTIC PRODUCTS AND
ACCESSORIES

CAMDEN SUPPLY COMPANY
2059 HENDERSON AVENUE
WASHINGTON, PA 15301
(724) 229-8441
www.CamdenSupply.com

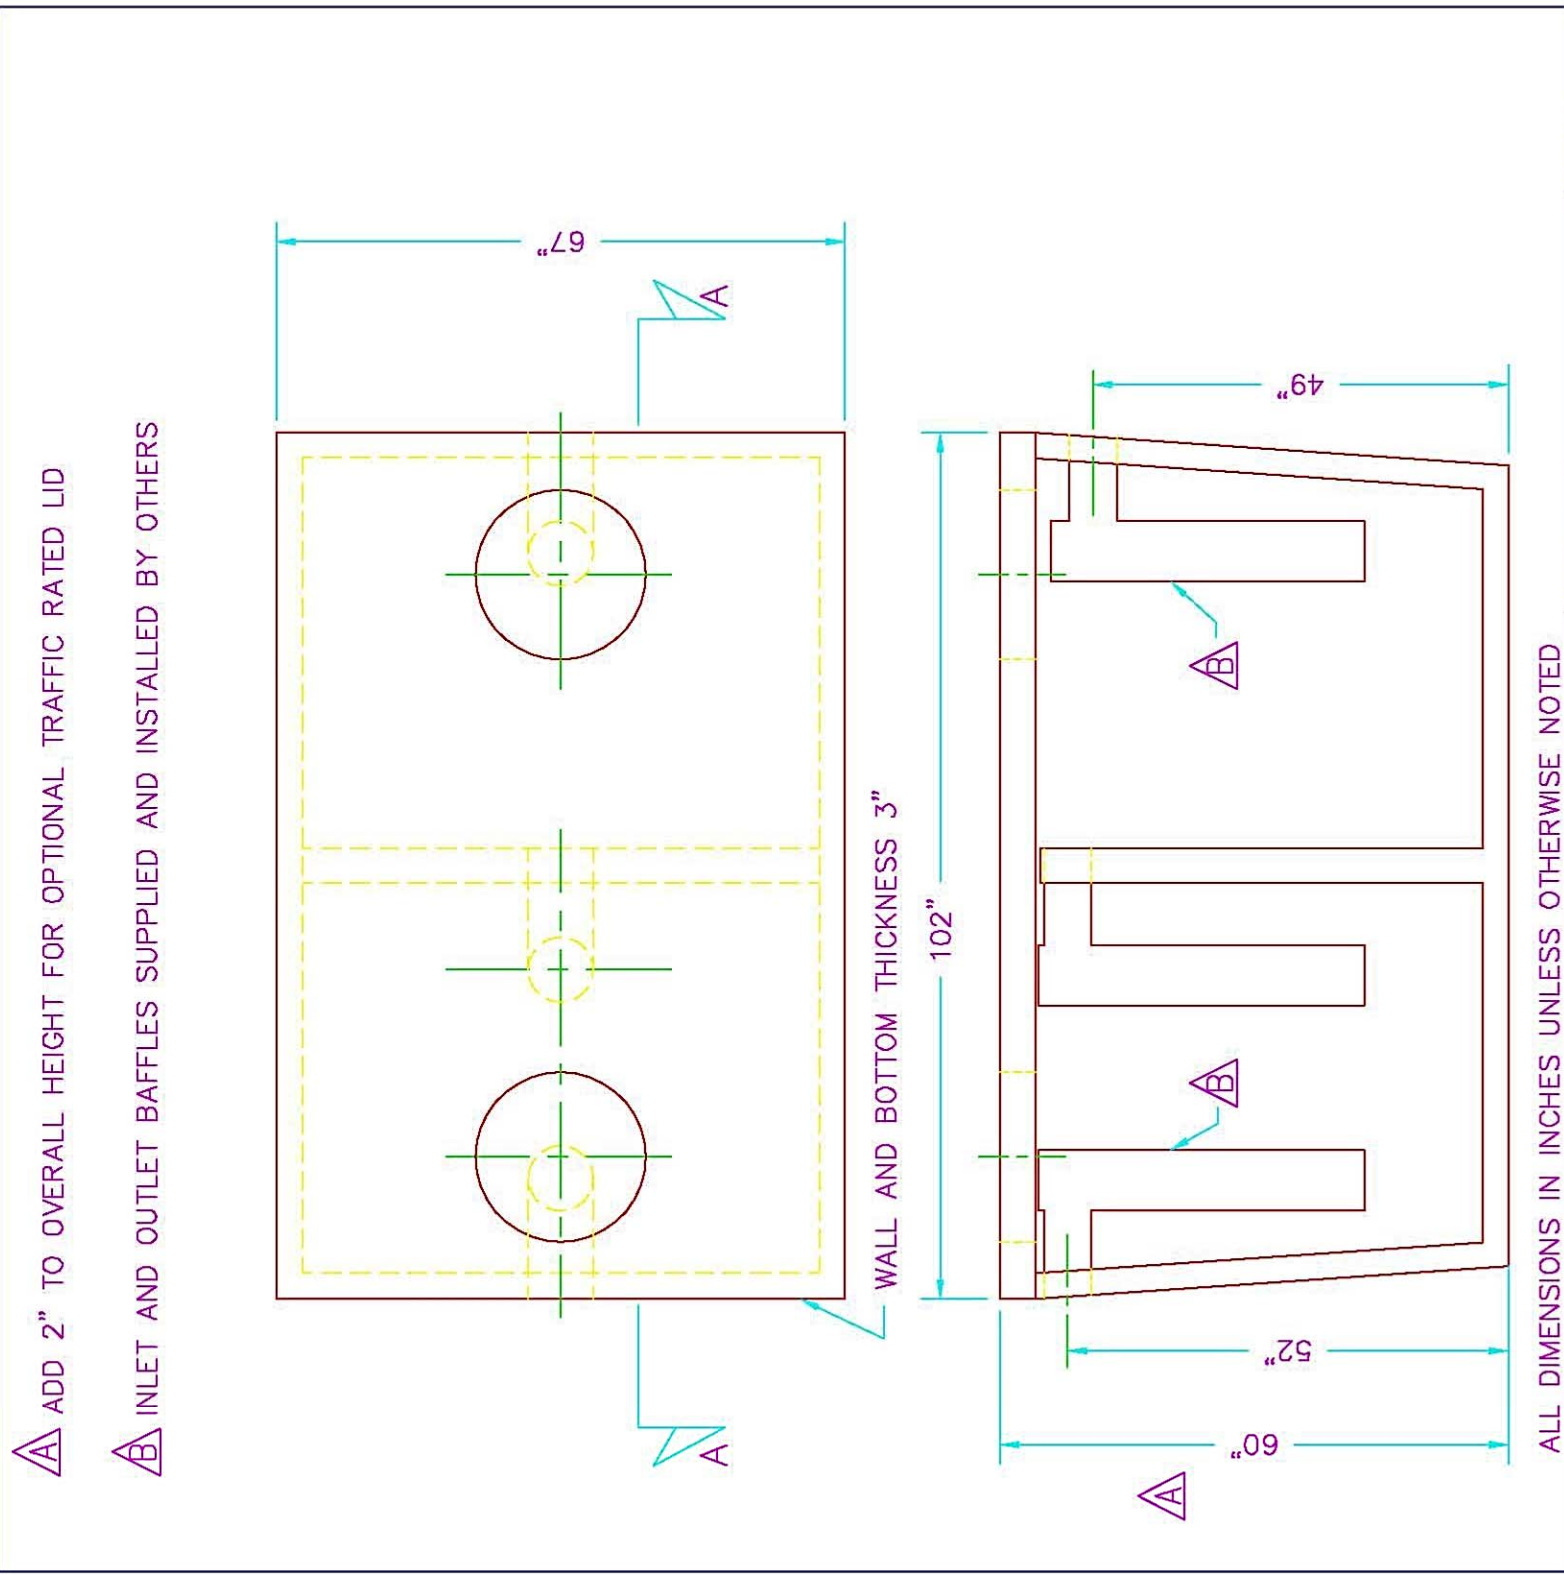

A ADD 2" TO OVERALL HEIGHT FOR OPTIONAL TRAFFIC RATED LID

B INLET AND OUTLET BAFFLES SUPPLIED AND INSTALLED BY OTHERS

WALL AND BOTTOM THICKNESS 3"

ALL DIMENSIONS IN INCHES UNLESS OTHERWISE NOTED

1000 2 COMPARTMENT
GREASE INTERCEPTOR

DRAWN: WRR

DATE:

SCALE: 1/2" = 1'-0"

DWG NO.: