


PRE-CAST CONCRETE
WATER, STORM WATER,
WASTE WATER, AND
SEPTIC PRODUCTS AND
ACCESSORIES

CAMDEN SUPPLY COMPANY
2059 HENDERSON AVENUE
WASHINGTON, PA 15301
(724) 229-8441
www.CamdenSupply.com

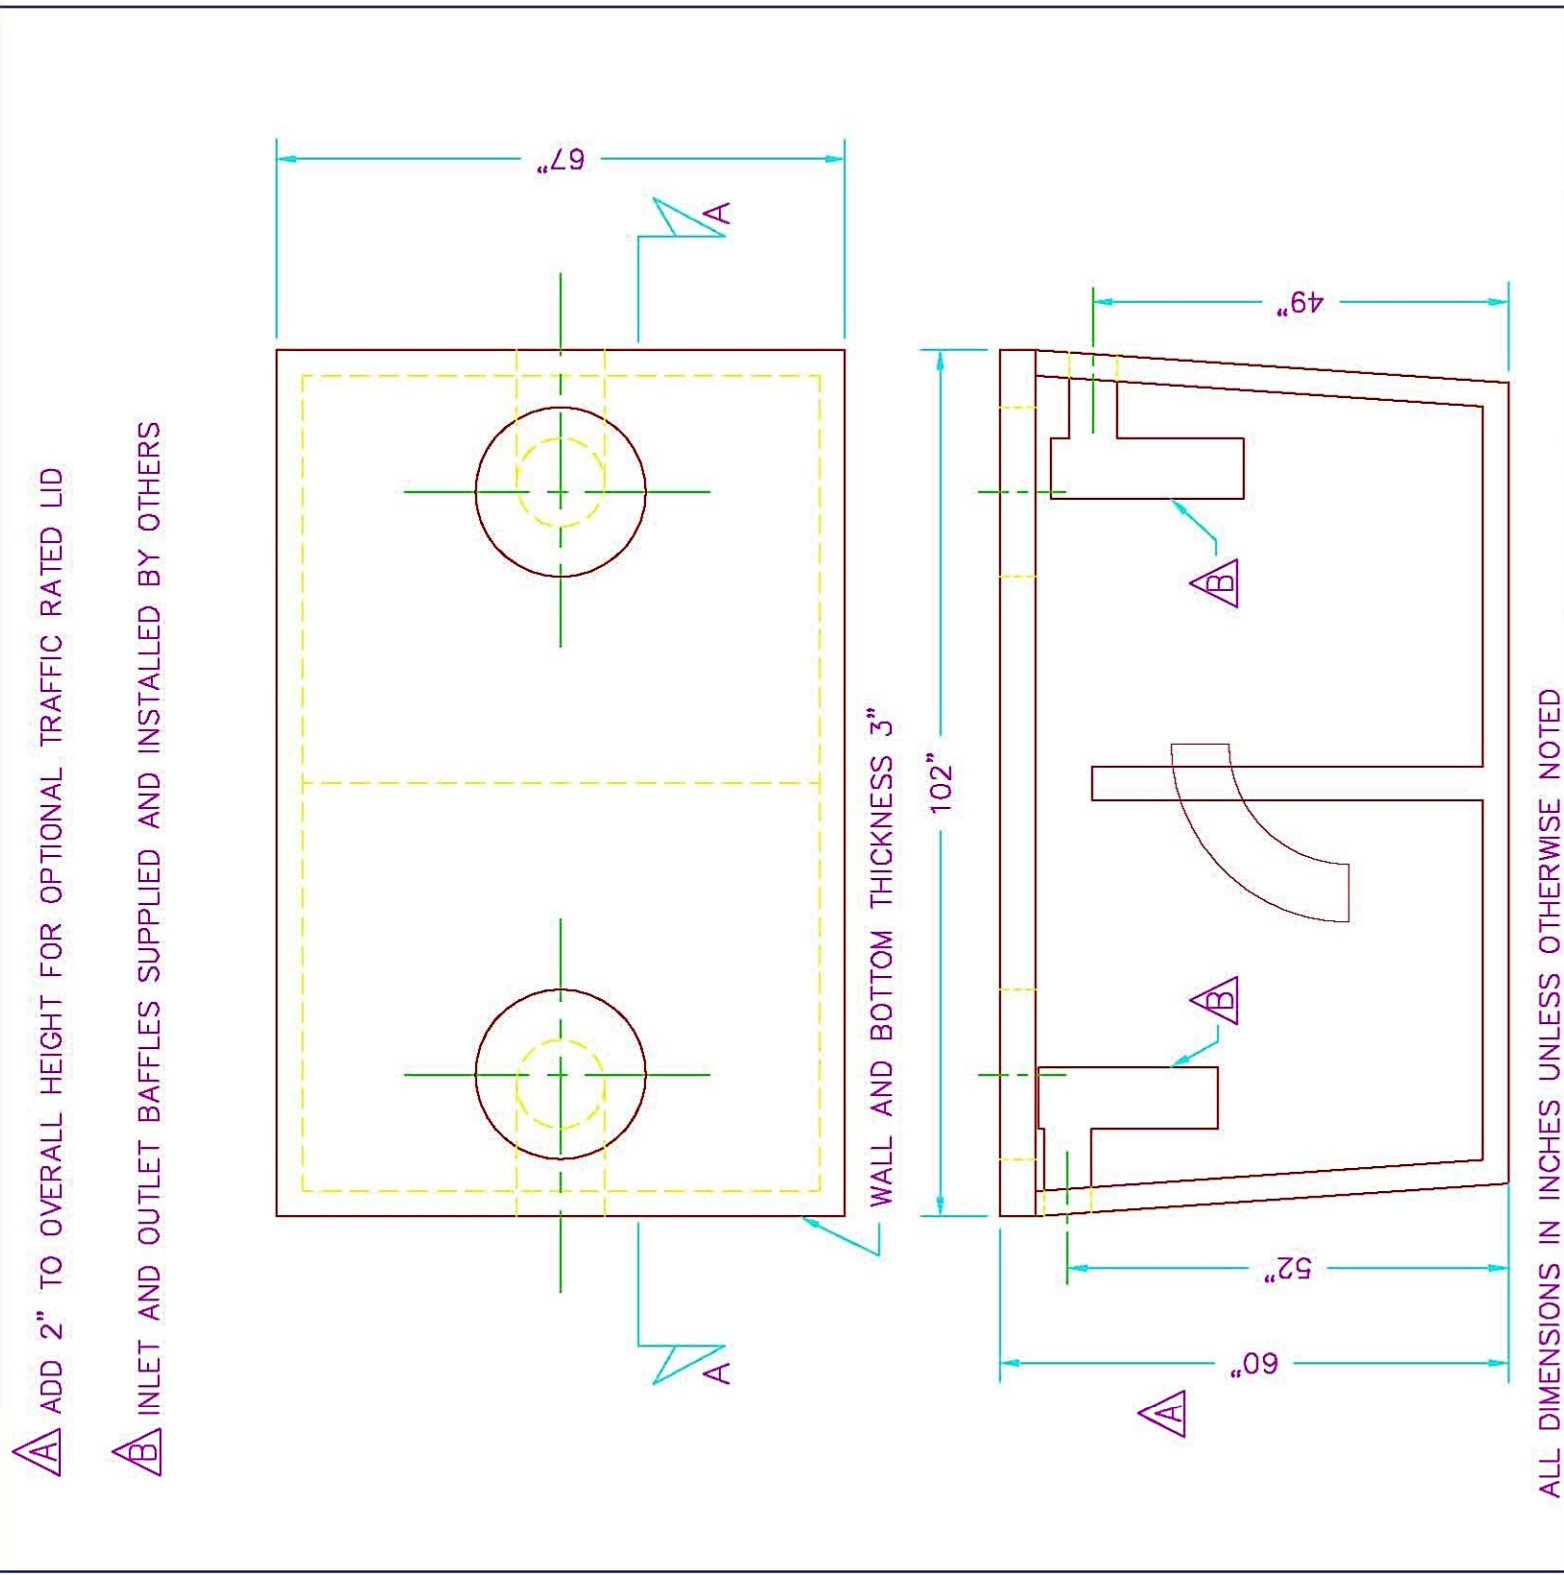

ALL DIMENSIONS IN INCHES UNLESS OTHERWISE NOTED

1000 SEPTIC DUAL TANK

DRAWN: WRR

DATE:

SCALE: 1/2"=1'-0"

Page 12

DWG NO.:

7