


PRE-CAST CONCRETE  
 WATER, STORM WATER,  
 WASTE WATER, AND  
 SEPTIC PRODUCTS AND  
 ACCESSORIES

CAMDEN SUPPLY COMPANY  
 2059 HENDERSON AVENUE  
 WASHINGTON, PA 15301  
 (724) 229-8441  
 www.CamdenSupply.com

ALL DIMENSIONS IN INCHES UNLESS OTHERWISE NOTED

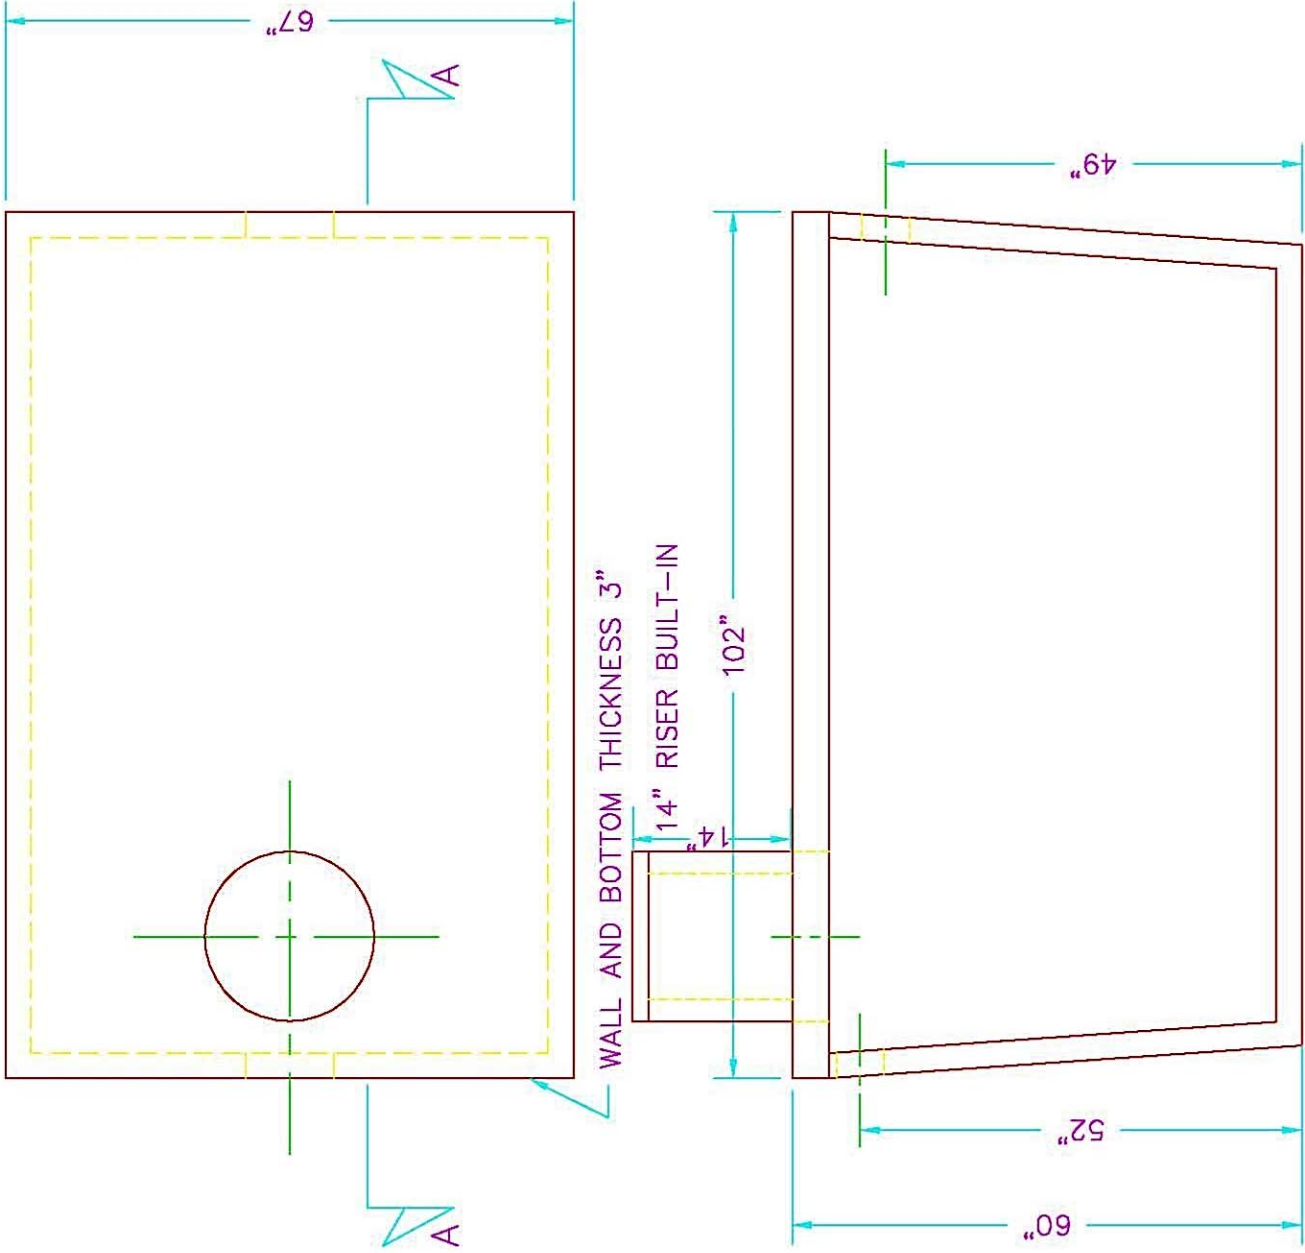

EXCAVATION SIZE: 7'x9'  
 THICKNESS: LID 4"/WALLS 3"/BOTTOM 3"

1000 GAL WATER STORAGE TANK

DRAWN: WRR

DATE:

SCALE: 1/2"=1'-0"

DWG NO.: