


PRE-CAST CONCRETE
WATER, STORM WATER,
WASTE WATER, AND
SEPTIC PRODUCTS AND
ACCESSORIES

CAMDEN SUPPLY COMPANY
2059 HENDERSON AVENUE
WASHINGTON, PA 15301
(724) 229-8441
www.CamdenSupply.com

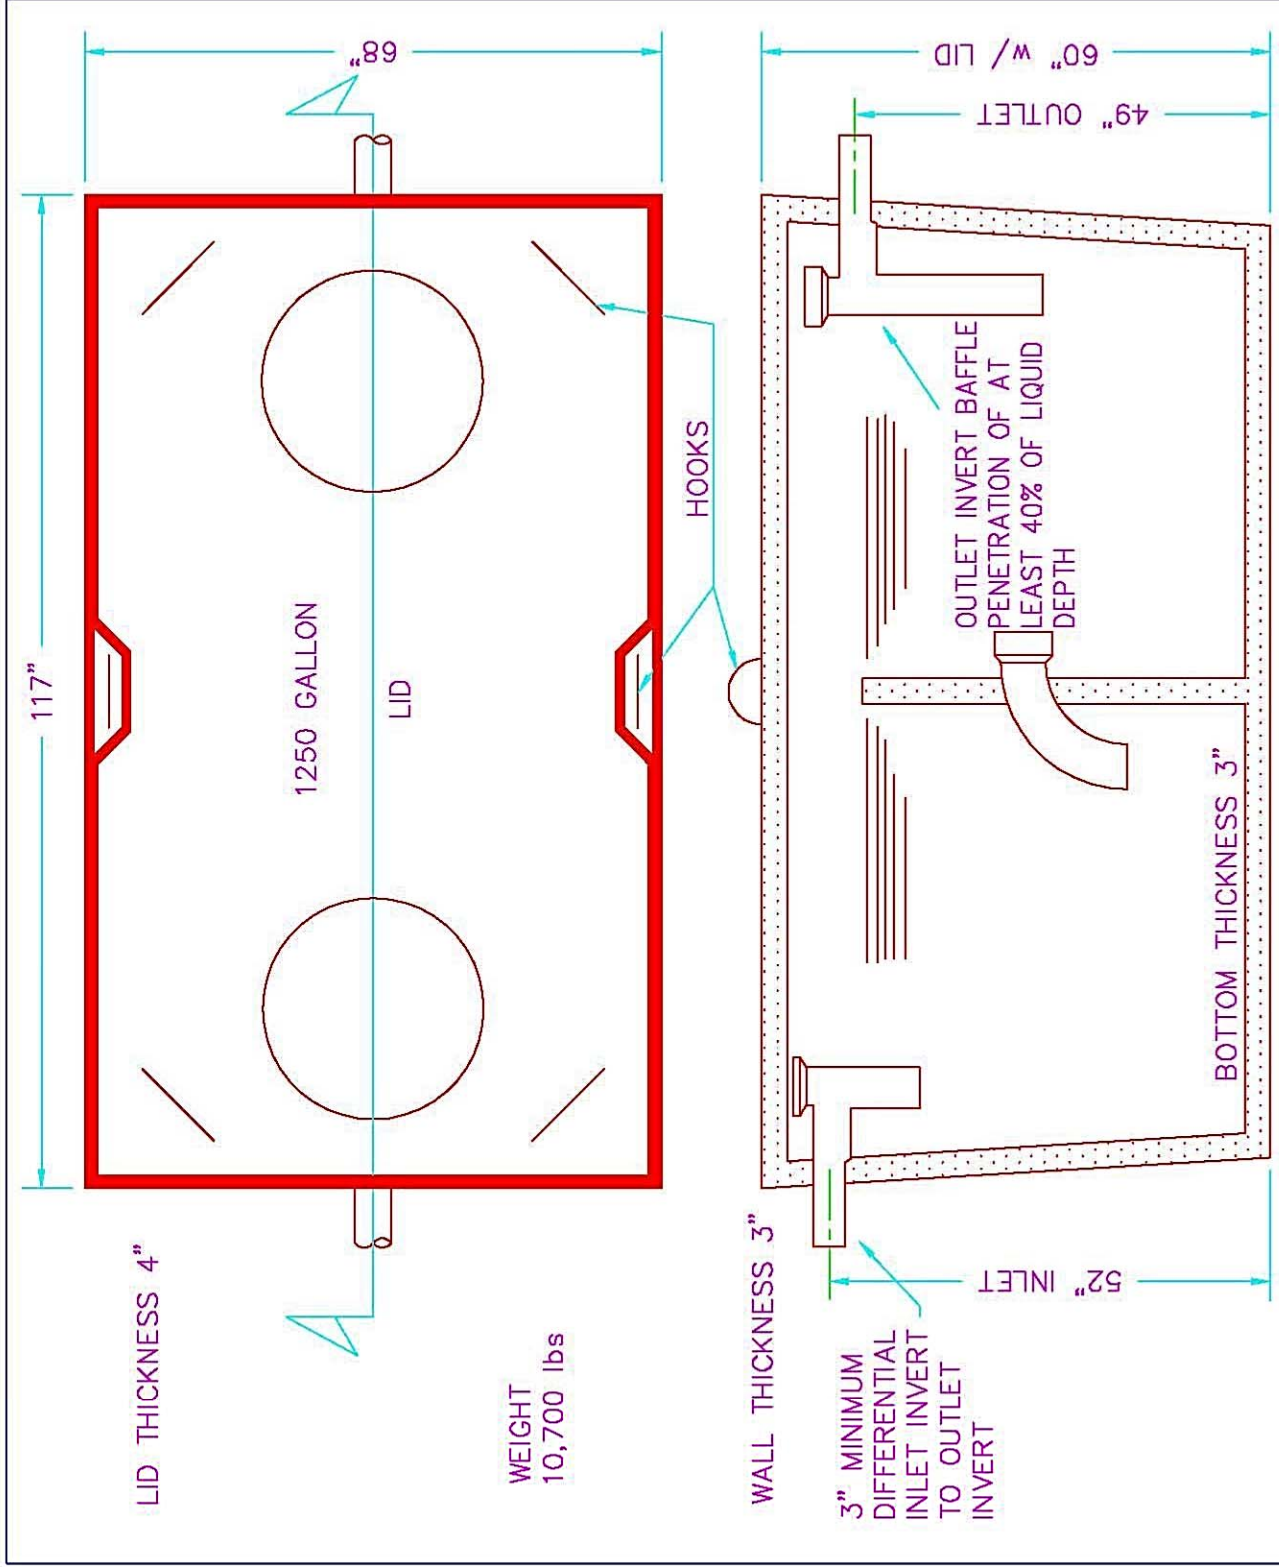

*62 1/2" HIGH WITH TRAFFIC RATED LID
BAFFLES: CONTRACTOR TO INSTALL VENTED TEES FOR BAFFLES AT JOB SITE AS PER "TECHNICAL MANUAL FOR SEWAGE ENFORCEMENT OFFICERS VIII-11".

EXCAVATION SIZE:
8'x12' MIN

ONE PIECE 2 COMPARTMENT TANK
1250 GALLON CAPACITY
(625/625 GALLON CHAMBERS)

DRAWN: WRR	DWG NO.:
DATE:	
SCALE: 1/2" = 1'-0"	8