


PRE-CAST CONCRETE  
WATER, STORM WATER,  
WASTE WATER, AND  
SEPTIC PRODUCTS AND  
ACCESSORIES

CAMDEN SUPPLY COMPANY  
2059 HENDERSON AVENUE  
WASHINGTON, PA 15301  
(724) 229-8441  
www.CamdenSupply.com

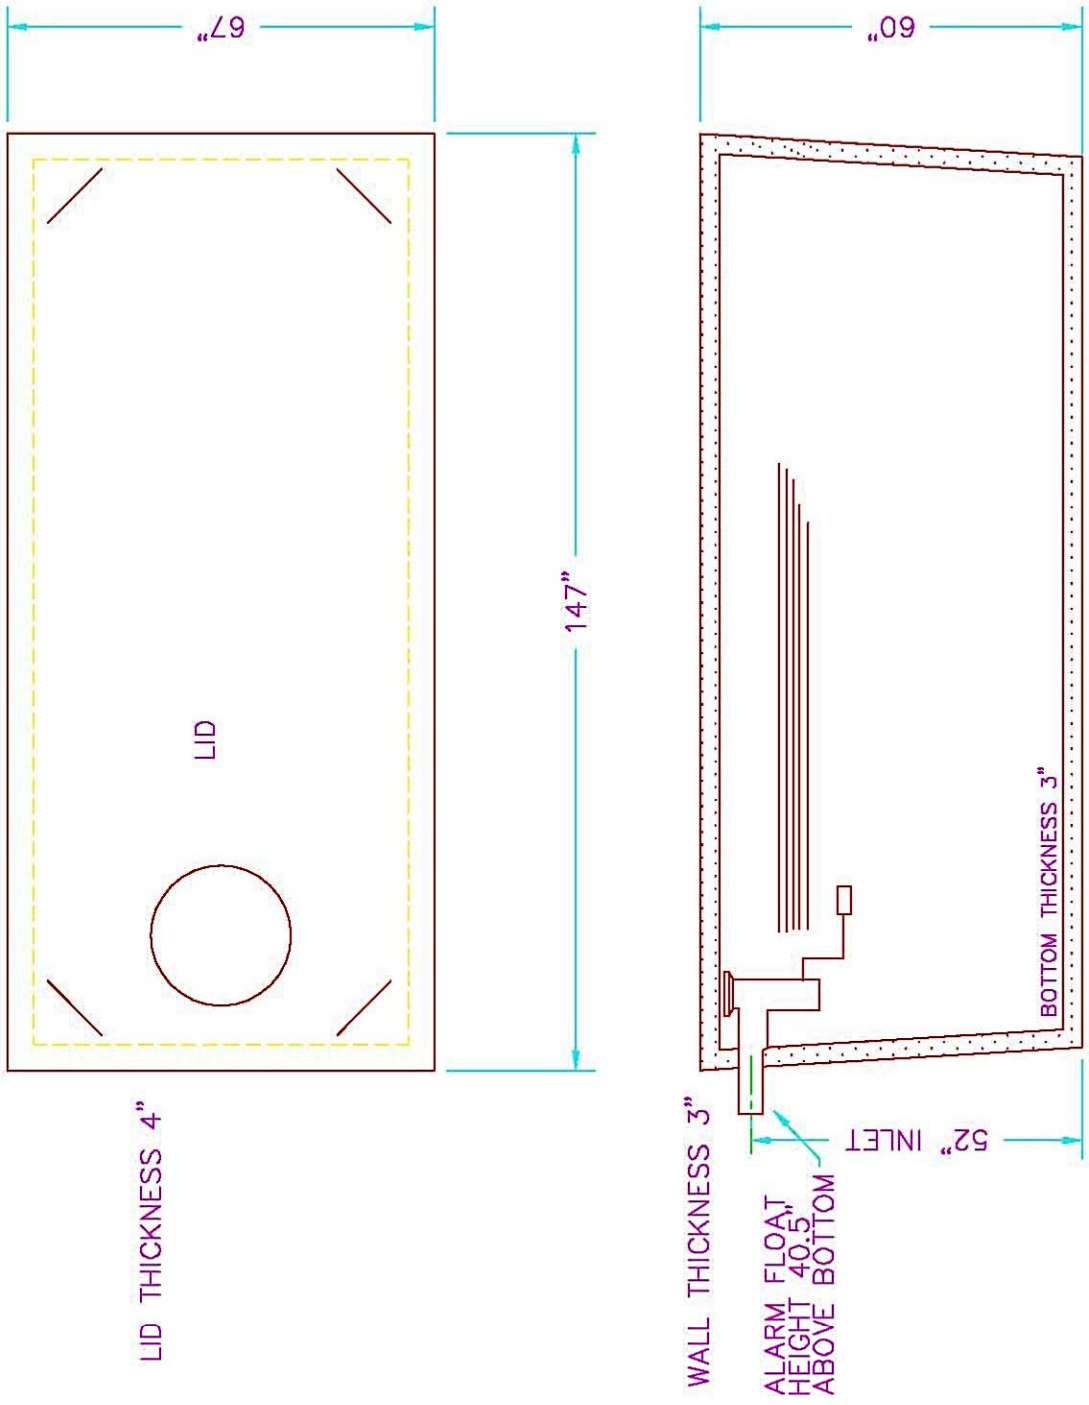

BAFFLES: CONTRACTOR TO INSTALL VENTED TEES FOR BAFFLES AT  
JOB SITE AS PER "TECHNICAL MANUAL FOR SEWAGE ENFORCEMENT  
OFFICERS VIII-11".

INSPECTION PIPE: INSTALLED ON JOB SITE BY CONTRACTOR

INSPECTION PORT: KNOCKOUT HOLES PROVIDED IN LID

ONE PIECE ONE COMPARTMENT TANK  
1500 GALLON CAPACITY

DRAWN: WRR

DATE:

SCALE: 3/8"=1'-0"

Page 20

DWG NO.:

9