
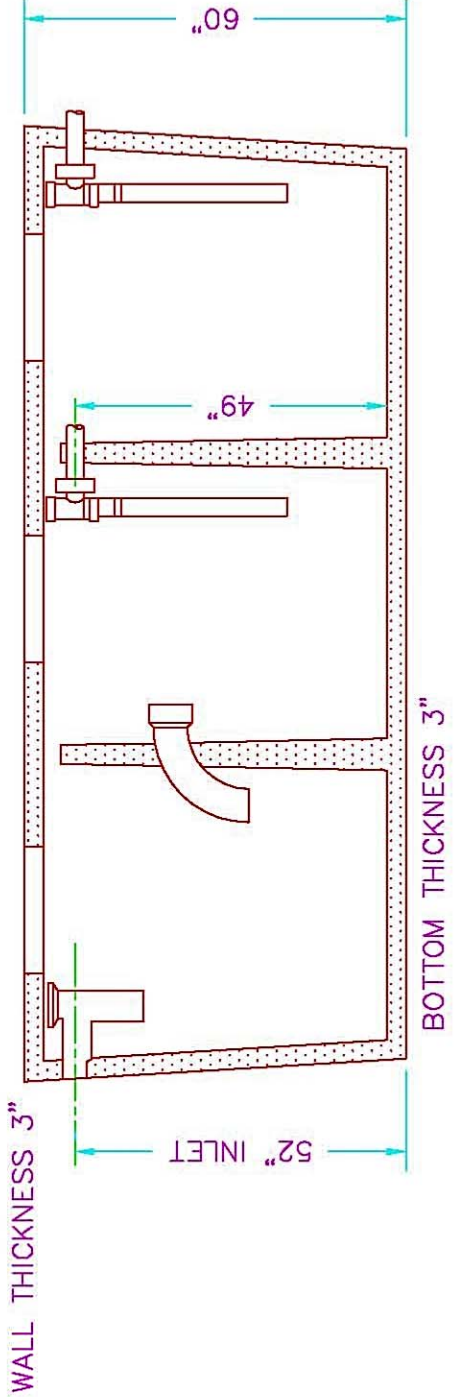


PRE-CAST CONCRETE
WATER, STORM WATER,
WASTE WATER, AND
SEPTIC PRODUCTS AND
ACCESSORIES

CAMDEN SUPPLY COMPANY
2059 HENDERSON AVENUE
WASHINGTON, PA 15301
(724) 229-8441
www.CamdenSupply.com

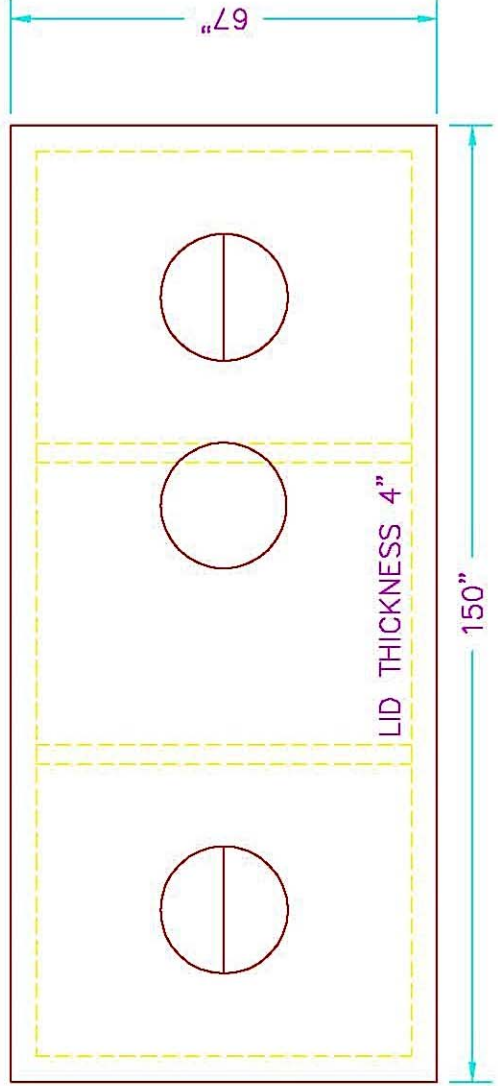

*OPTIONAL COMMERCIAL "ZABEL" FILTER

ONE PIECE 3 COMPARTMENT TANK
3-500 GALLON CHAMBERS
GREASE INTERCEPTOR

DRAWN: WRR	DWG NO.:
DATE:	
SCALE: 3/8"=1'-0"	21