
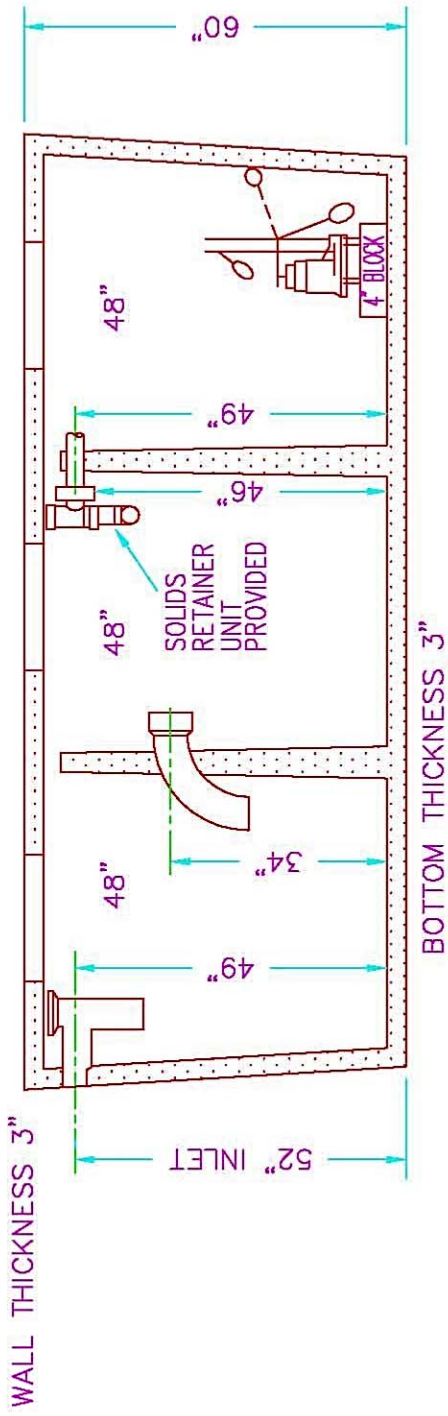


PRE-CAST CONCRETE  
WATER, STORM WATER,  
WASTE WATER, AND  
SEPTIC PRODUCTS AND  
ACCESSORIES

CAMDEN SUPPLY COMPANY  
2059 HENDERSON AVENUE  
WASHINGTON, PA 15301  
(724) 229-8441  
www.CamdenSupply.com

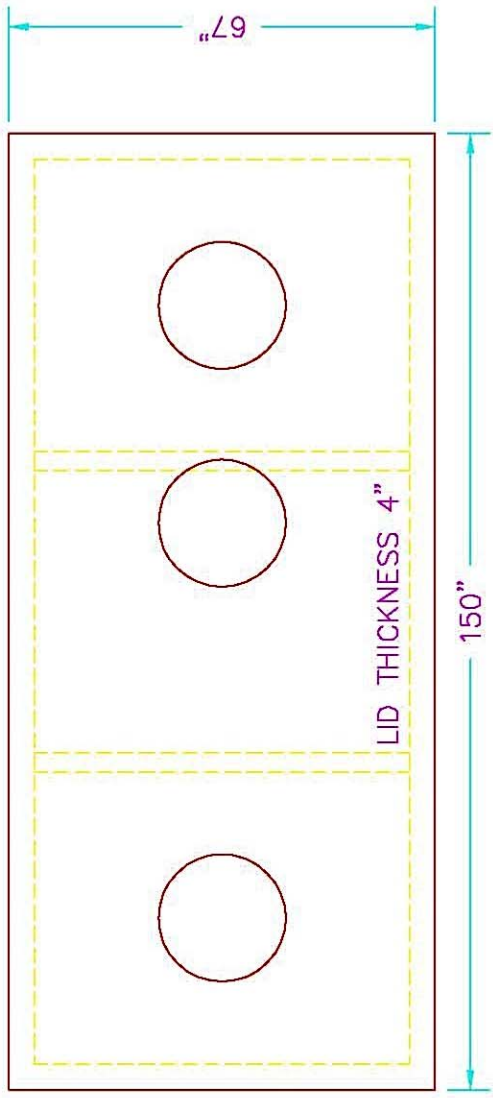

IF ACCESS RISERS ARE REQUIRED THERE IS AN ADDITIONAL COST  
BAFFLES: CONTRACTOR TO INSTALL VENTED TEES FOR BAFFLES AT  
JOB SITE AS PER "TECHNICAL MANUAL FOR SEWAGE ENFORCEMENT  
OFFICERS VIII-11".

NOTE: DESIGN FROM "SEO TECHNICAL MANUAL" AS APPEARS ON PAGE VIII-13&14.

ONE PIECE 3 COMPARTMENT TANK  
2-500 GALLON CHAMBERS  
500 GALLON DOSING CHAMBER

Page 22

DRAWN: WRR

DATE:

SCALE: 3/8"=1'-0"

DWG NO.:

11