
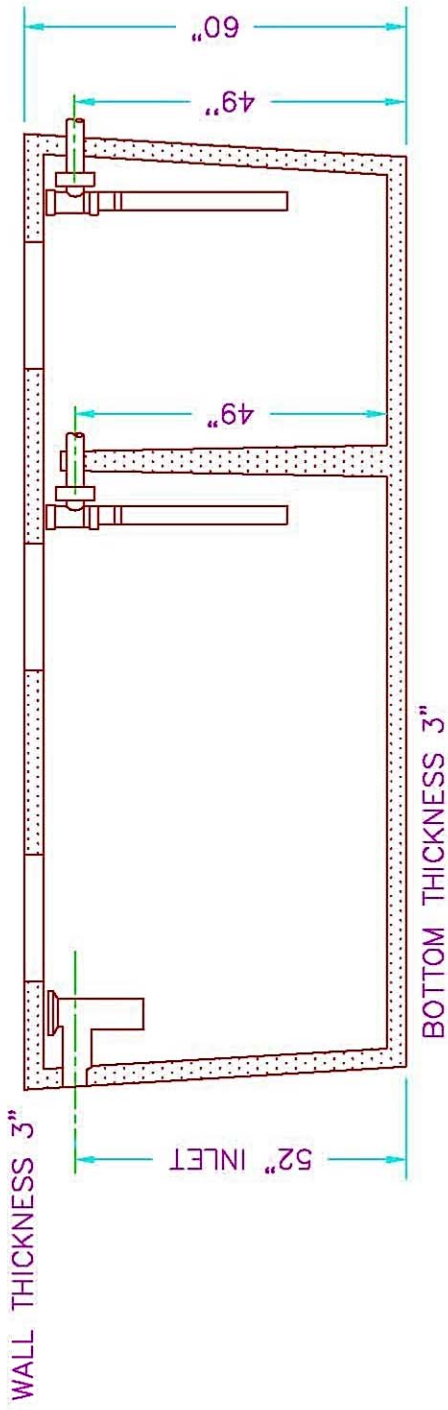


PRE-CAST CONCRETE
WATER, STORM WATER,
WASTE WATER, AND
SEPTIC PRODUCTS AND
ACCESSORIES

CAMDEN SUPPLY COMPANY
2059 HENDERSON AVENUE
WASHINGTON, PA 15301
(724) 229-8441
www.CamdenSupply.com

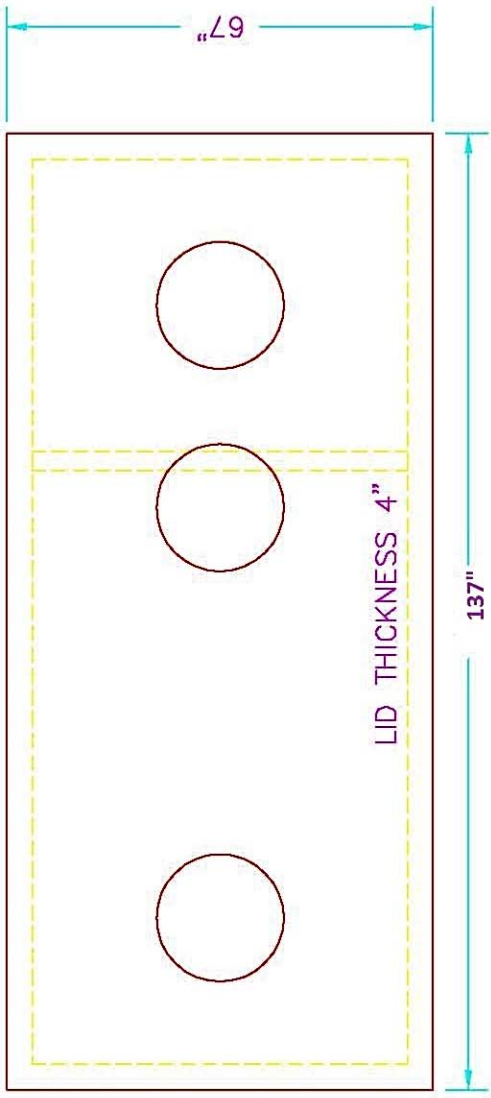

- *OPTIONAL COMMERCIAL "ZABEL" FILTER
- *LID THICKNESS 7.5" FOR H2O RATING
- *TANK HEIGHT 63.5" FOR H2O RATING

ONE PIECE 2 COMPARTMENT TANK
1500 GALLON
GREASE INTERCEPTOR

Page 23

DRAWN: WRR

DATE:

SCALE: 3/8"=1'-0"

DWG NO.:

49