
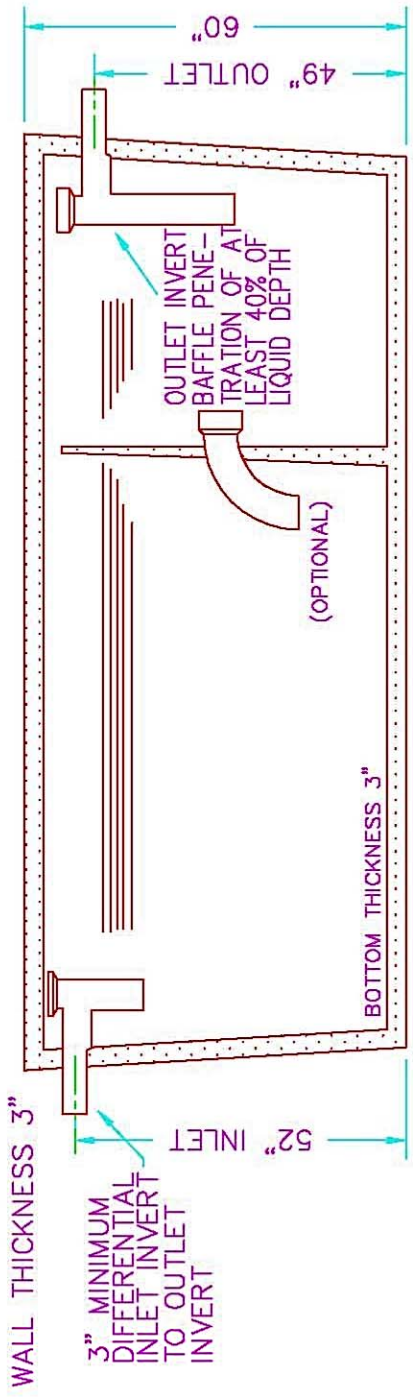


PRE-CAST CONCRETE  
WATER, STORM WATER,  
WASTE WATER, AND  
SEPTIC PRODUCTS AND  
ACCESSORIES

CAMDEN SUPPLY COMPANY  
2059 HENDERSON AVENUE  
WASHINGTON, PA 15301  
(724) 229-8441  
www.CamdenSupply.com

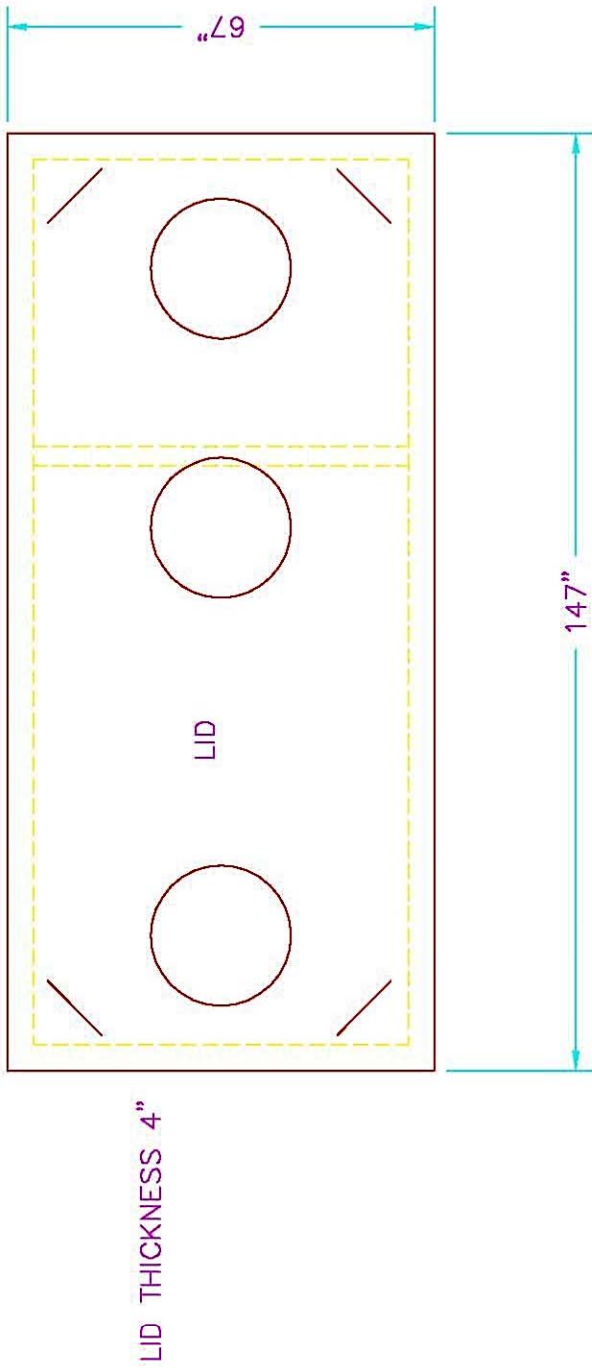

BAFFLES: CONTRACTOR TO INSTALL VENTED TEES FOR BAFFLES AT JOB SITE AS PER "TECHNICAL MANUAL FOR SEWAGE ENFORCEMENT OFFICERS VIII-11".

INSPECTION PIPE: INSTALLED ON JOB SITE BY CONTRACTOR

INSPECTION PORT: KNOCKOUT HOLES PROVIDED IN LID

ONE PIECE 2 COMPARTMENT TANK  
1500 GALLON CAPACITY  
(1000/500 GALLON CHAMBER)

DRAWN: WRR

DATE:

SCALE: 3/8"=1'-0"

Page 21

DWG NO.:

9