


PRE-CAST CONCRETE
WATER, STORM WATER,
WASTE WATER, AND
SEPTIC PRODUCTS AND
ACCESSORIES

CAMDEN SUPPLY COMPANY
2059 HENDERSON AVENUE
WASHINGTON, PA 15301
(724) 229-8441
www.CamdenSupply.com

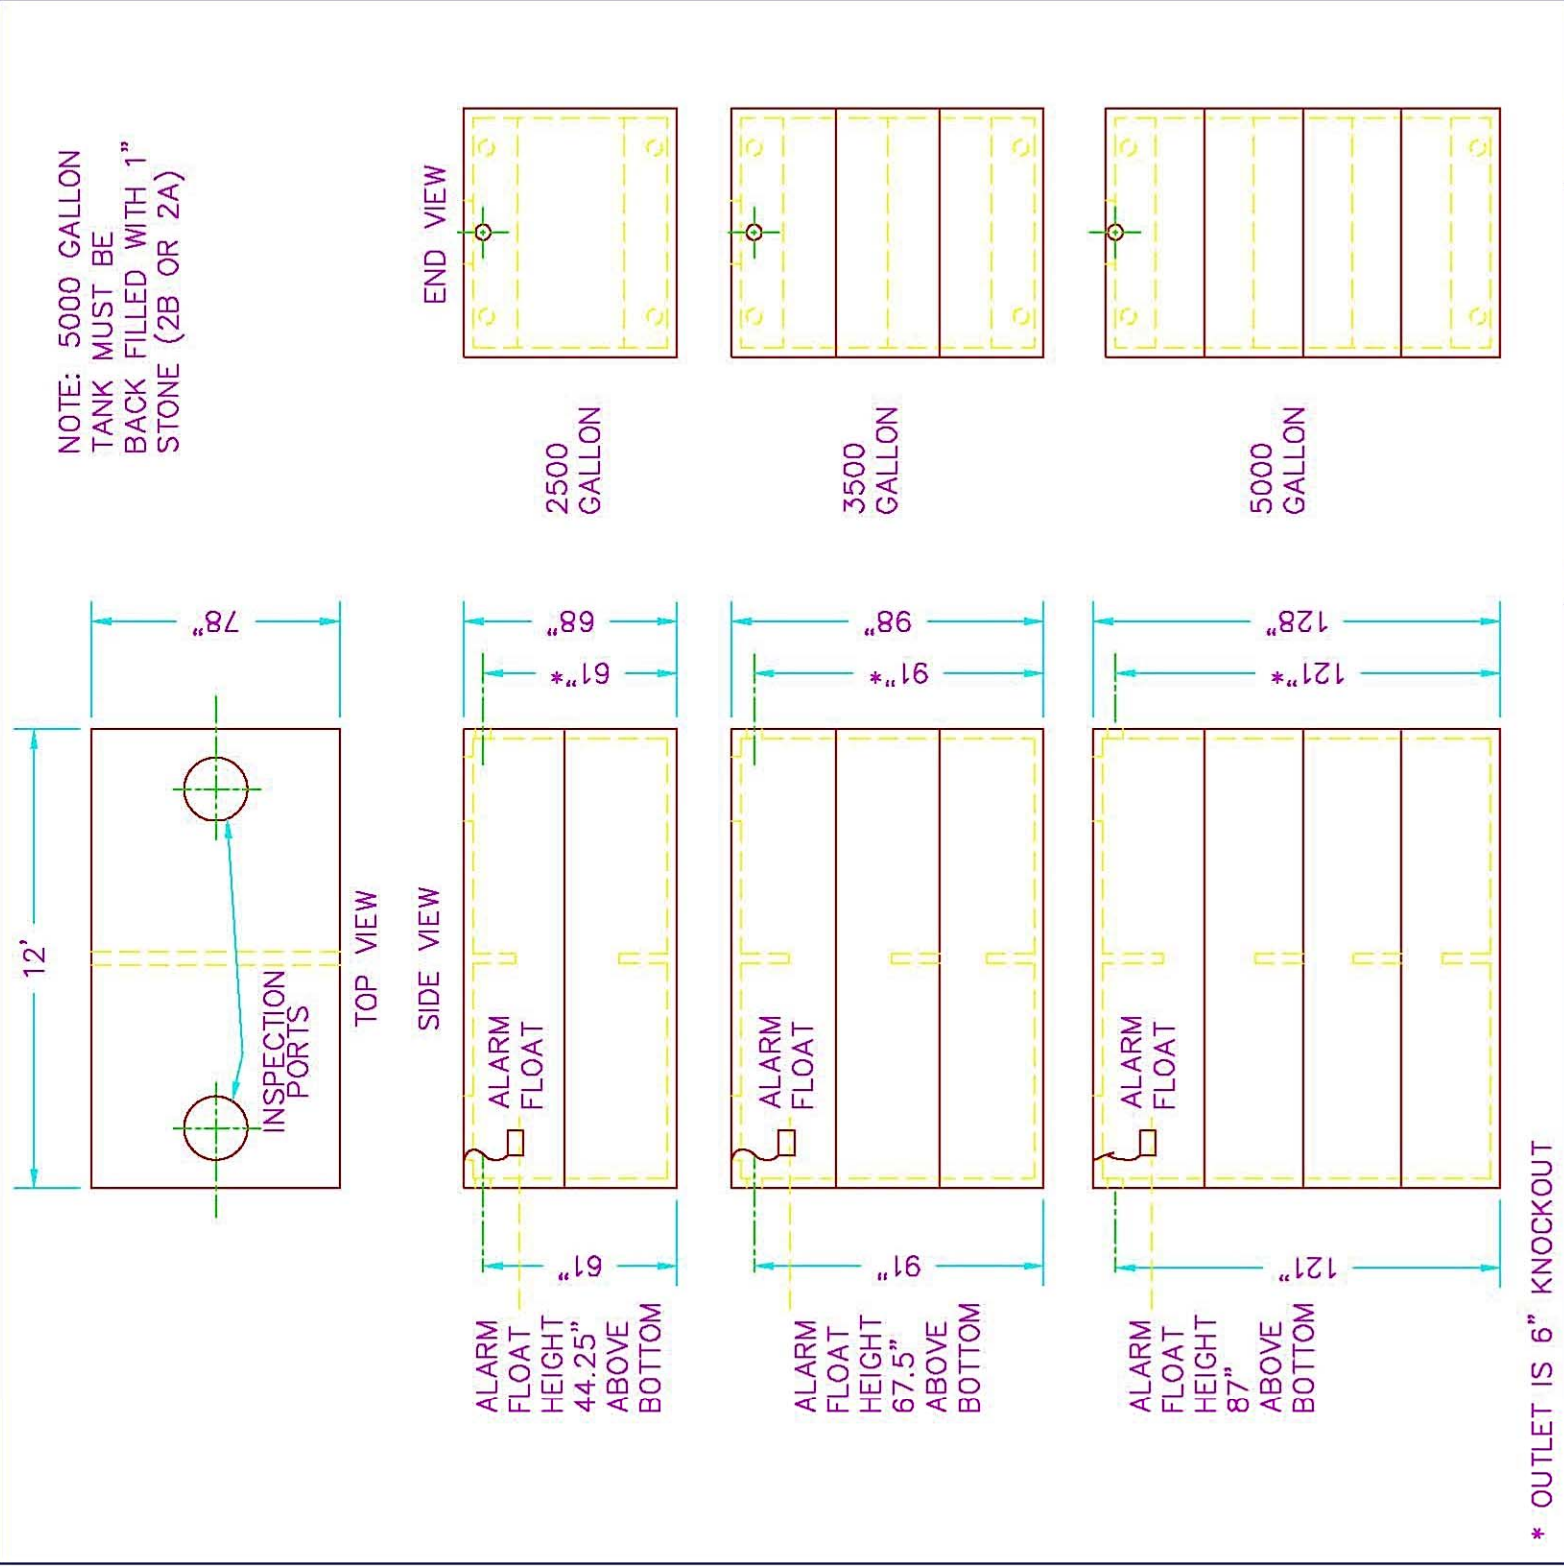

**WATER STORAGE TANKS
2500/3500/5000 GALLON CAPACITY**

DRAWN: WRR	DWG NO.:
DATE:	
SCALE: 3/16" = 1'-0"	15