




PRE-CAST CONCRETE
WATER, STORM WATER,
WASTE WATER, AND
SEPTIC PRODUCTS AND
ACCESSORIES

CAMDEN SUPPLY COMPANY
2059 HENDERSON AVENUE
WASHINGTON, PA 15301
(724) 229-8441
www.CamdenSupply.com

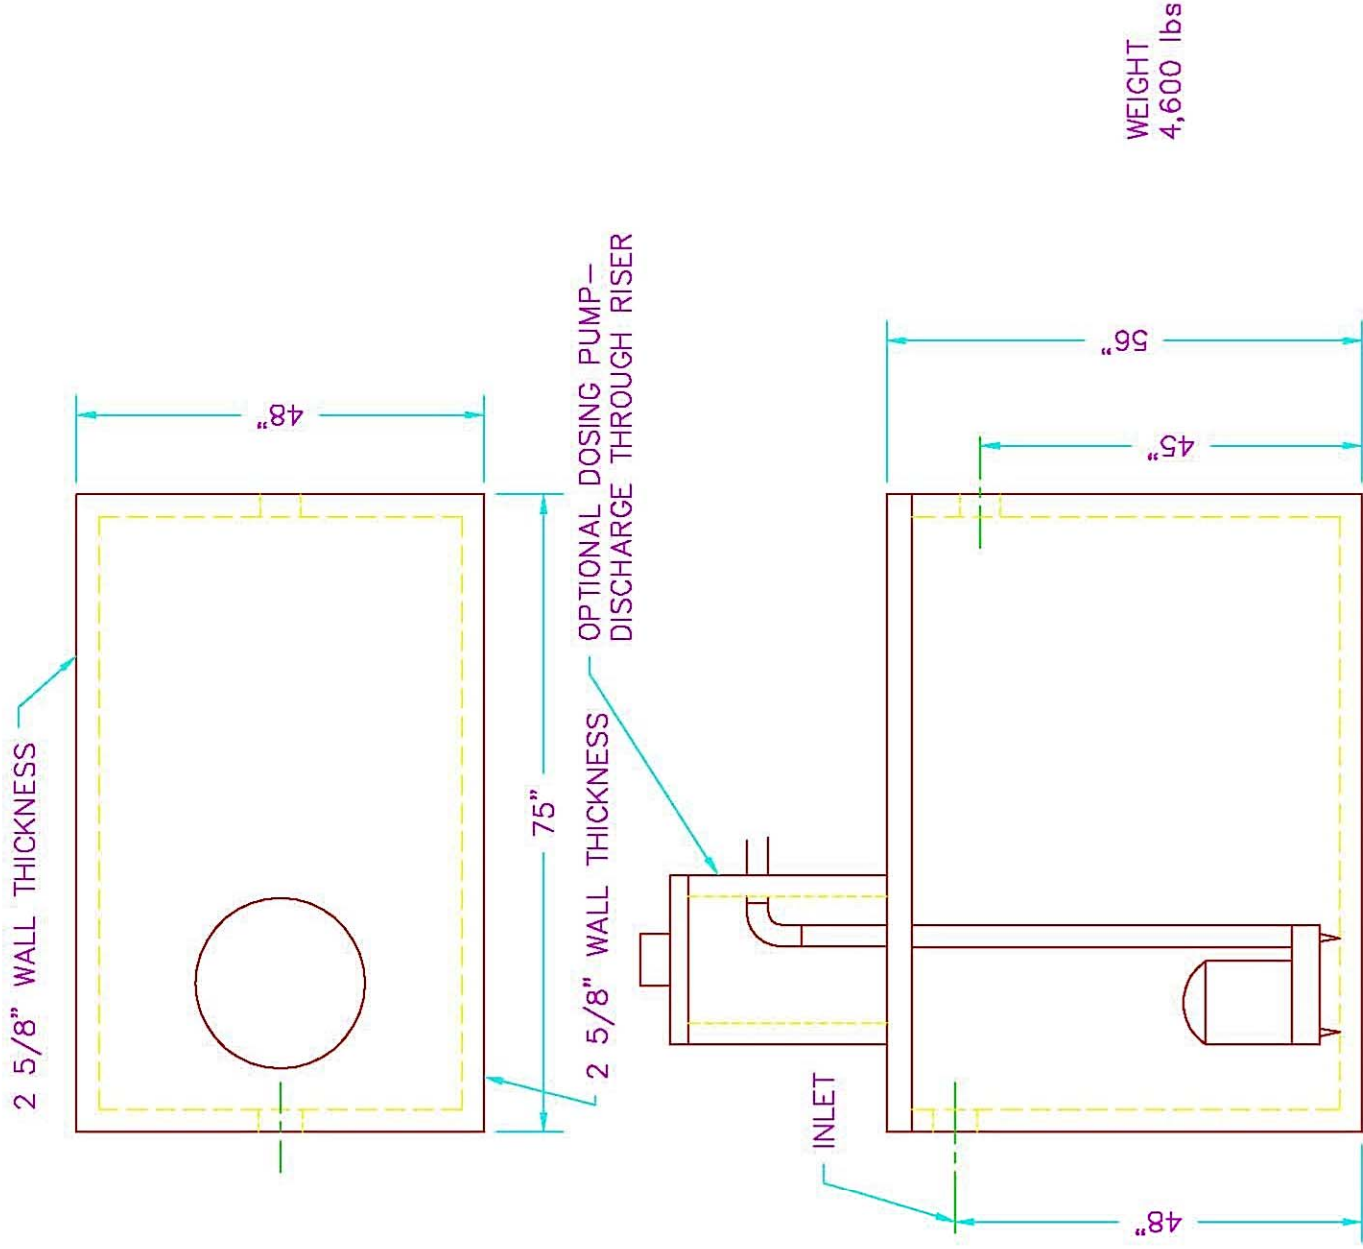

500 GALLON DOSING TANK

DRAWN: WRR

DATE:

SCALE: 1/2" = 1'-0"

Page 7

DWG NO.:

4