


PRE-CAST CONCRETE
 WATER, STORM WATER,
 WASTE WATER, AND
 SEPTIC PRODUCTS AND
 ACCESSORIES

CAMDEN SUPPLY COMPANY
 2059 HENDERSON AVENUE
 WASHINGTON, PA 15301
 (724) 229-8441
 www.CamdenSupply.com

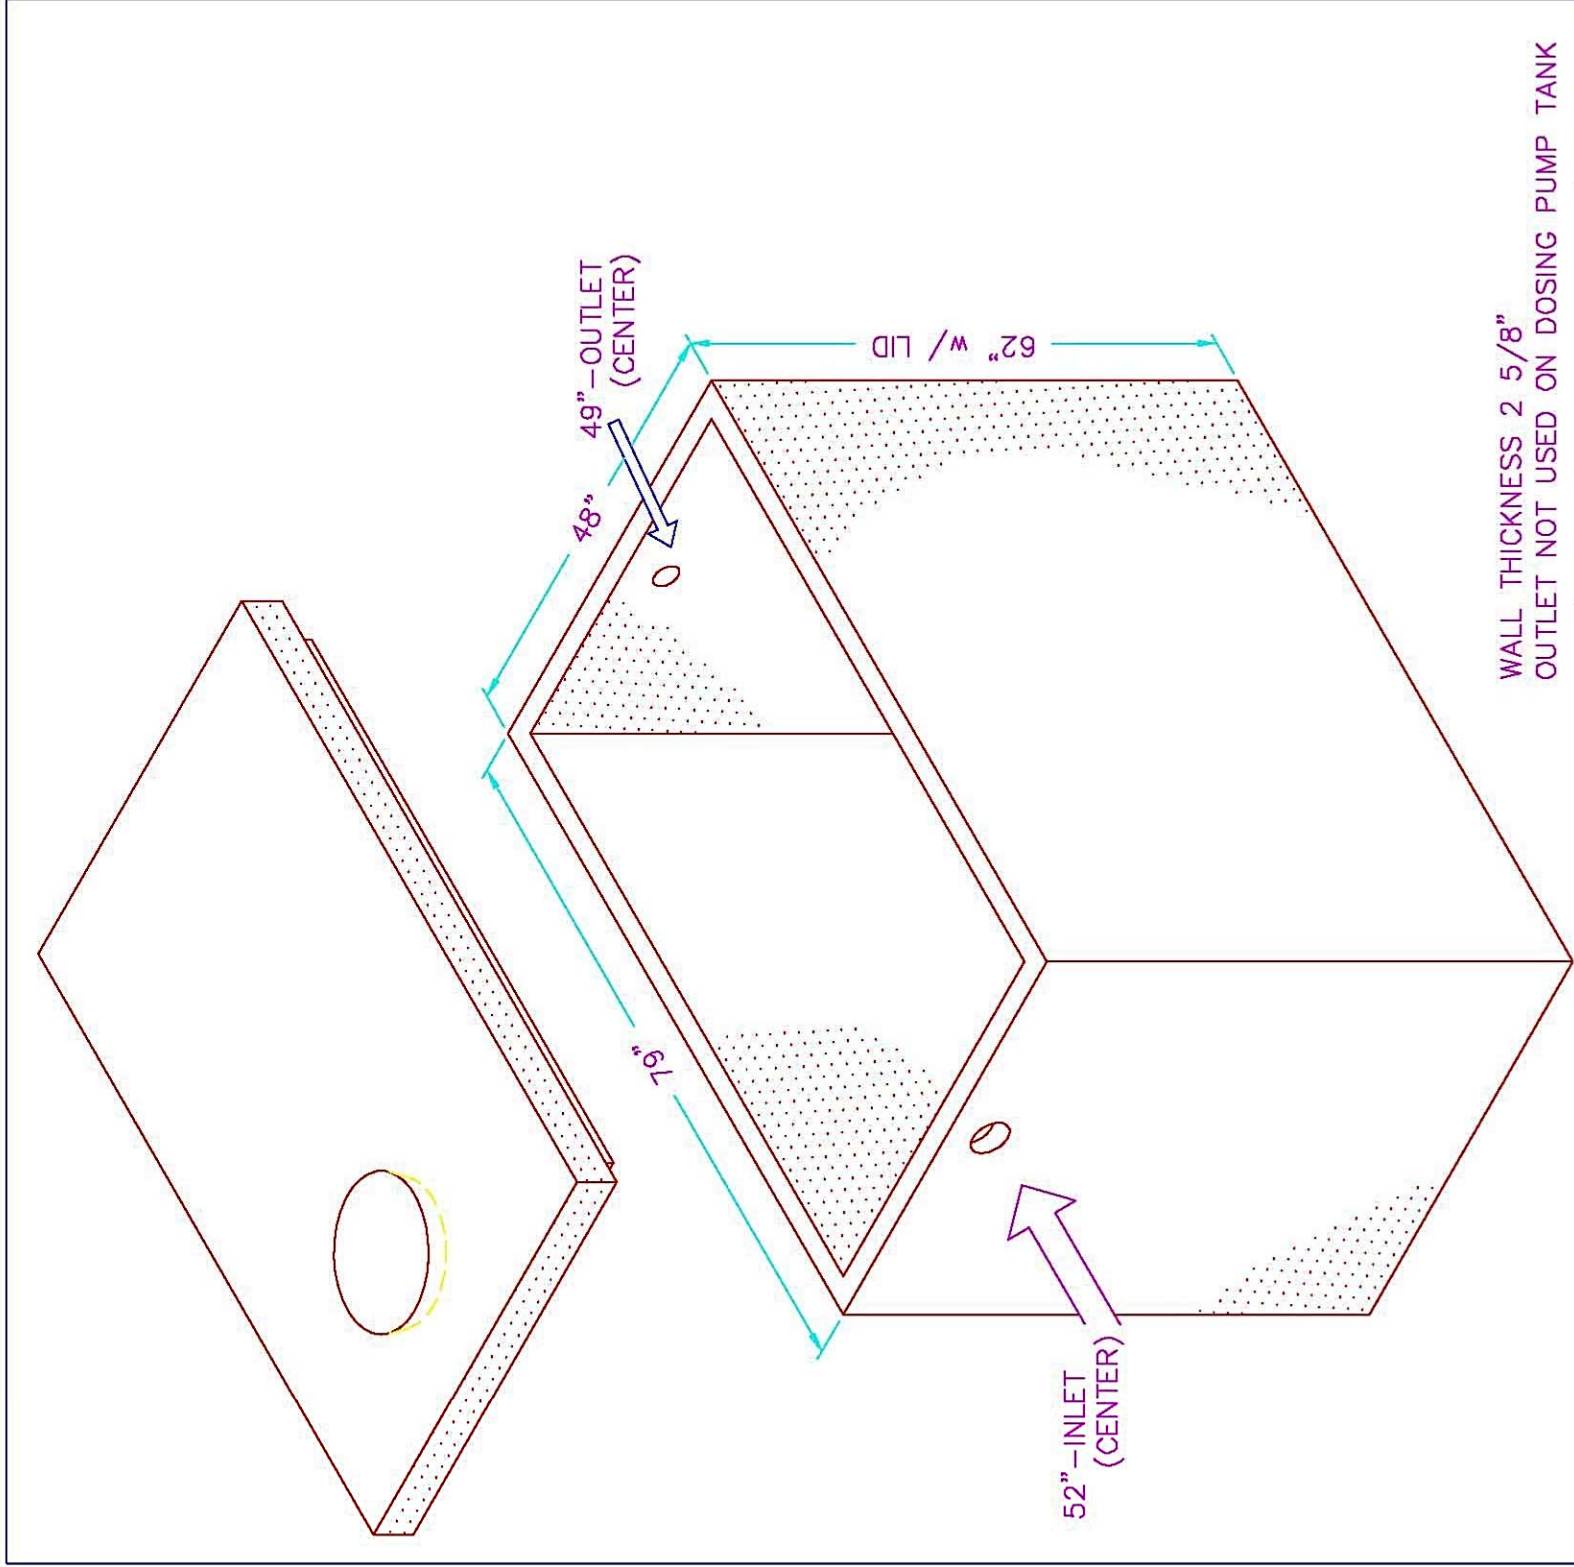

WALL THICKNESS 2 5/8"
 OUTLET NOT USED ON DOSING PUMP TANK

ONE PIECE CONCRETE TANK
 600 GALLON CAPACITY

DRAWN: BPC	DWG NO.:
DATE:	
SCALE: 1/2"=1'-0"	5