


PRE-CAST CONCRETE
WATER, STORM WATER,
WASTE WATER, AND
SEPTIC PRODUCTS AND
ACCESSORIES

CAMDEN SUPPLY COMPANY
2059 HENDERSON AVENUE
WASHINGTON, PA 15301
(724) 229-8441
www.CamdenSupply.com

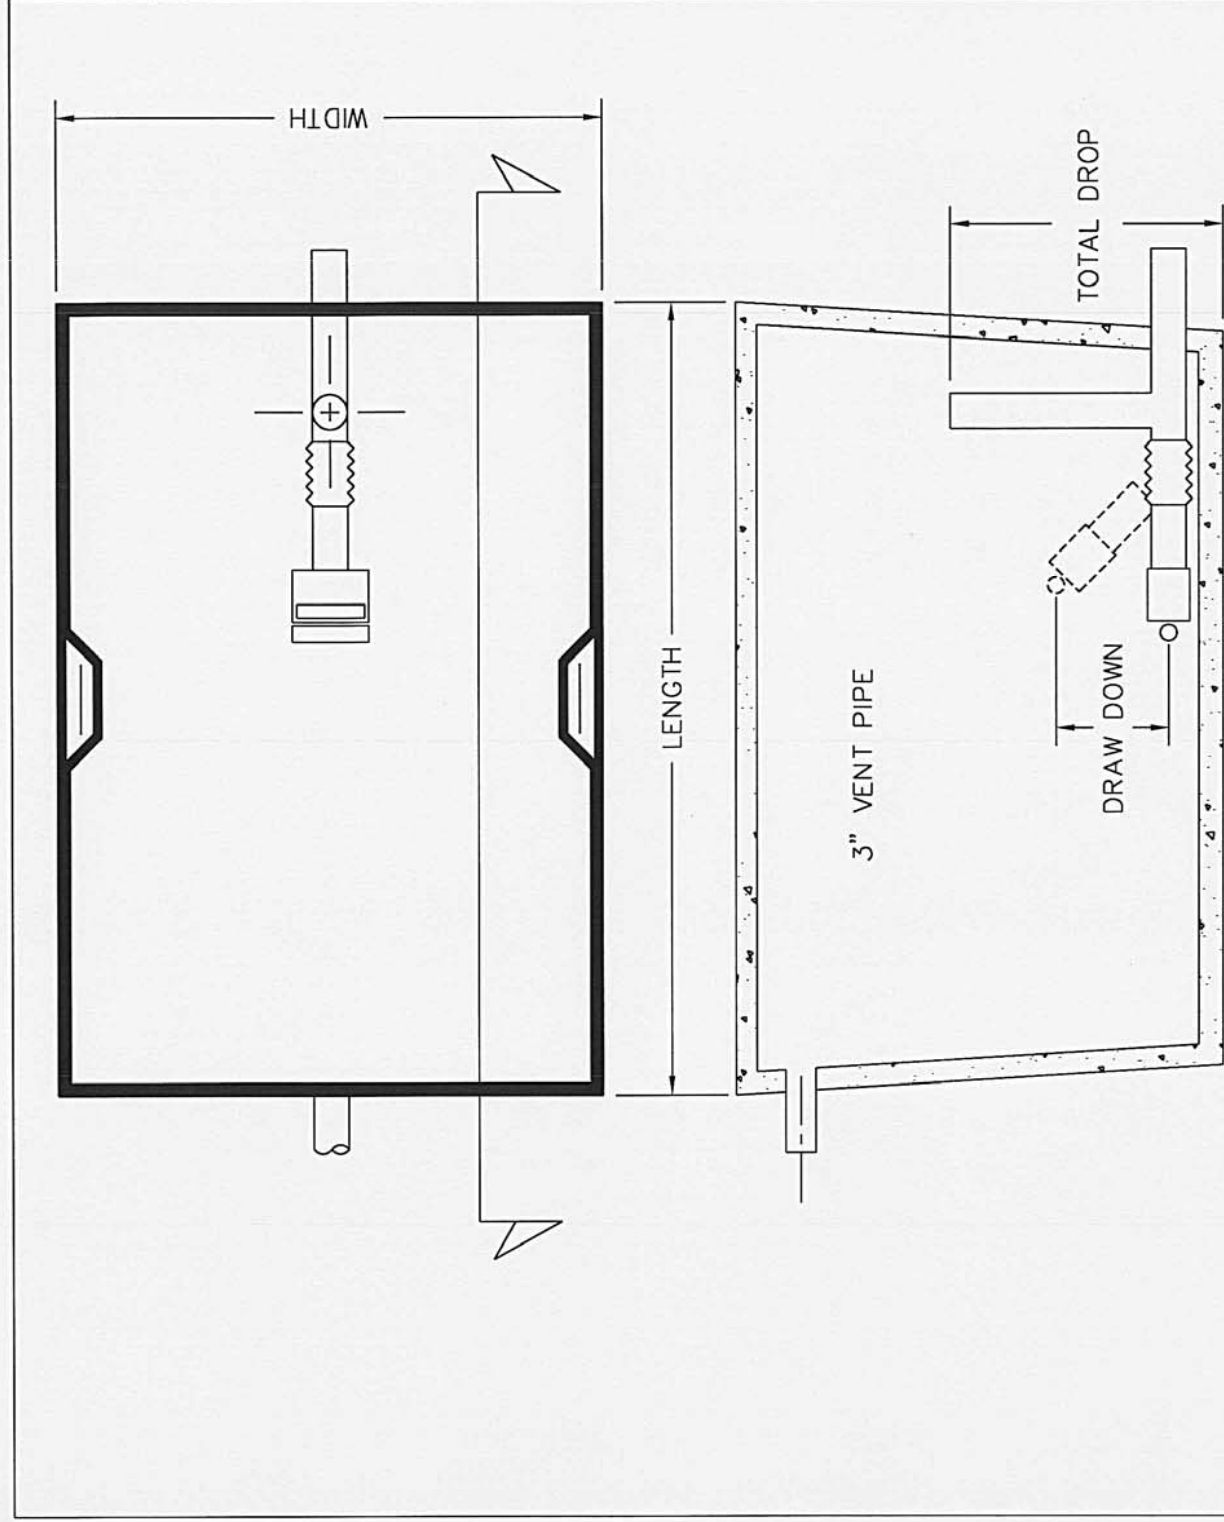

DOSING CAPACITY GALLONS = LENGTH (INCHES) x WIDTH (INCHES)
x DRAW DOWN (INCHES) / 231

TYPICAL FLOATING OUTLET SIPHON
INSTALLATION
FLOUT IS AVAILABLE IN ALL TANK SIZES

Page 51

DRAWN: WRR

DATE:

SCALE: 1/2" = 1'-0"

DWG NO.:

48